



296/19


322

.104

242

300/1

86/30

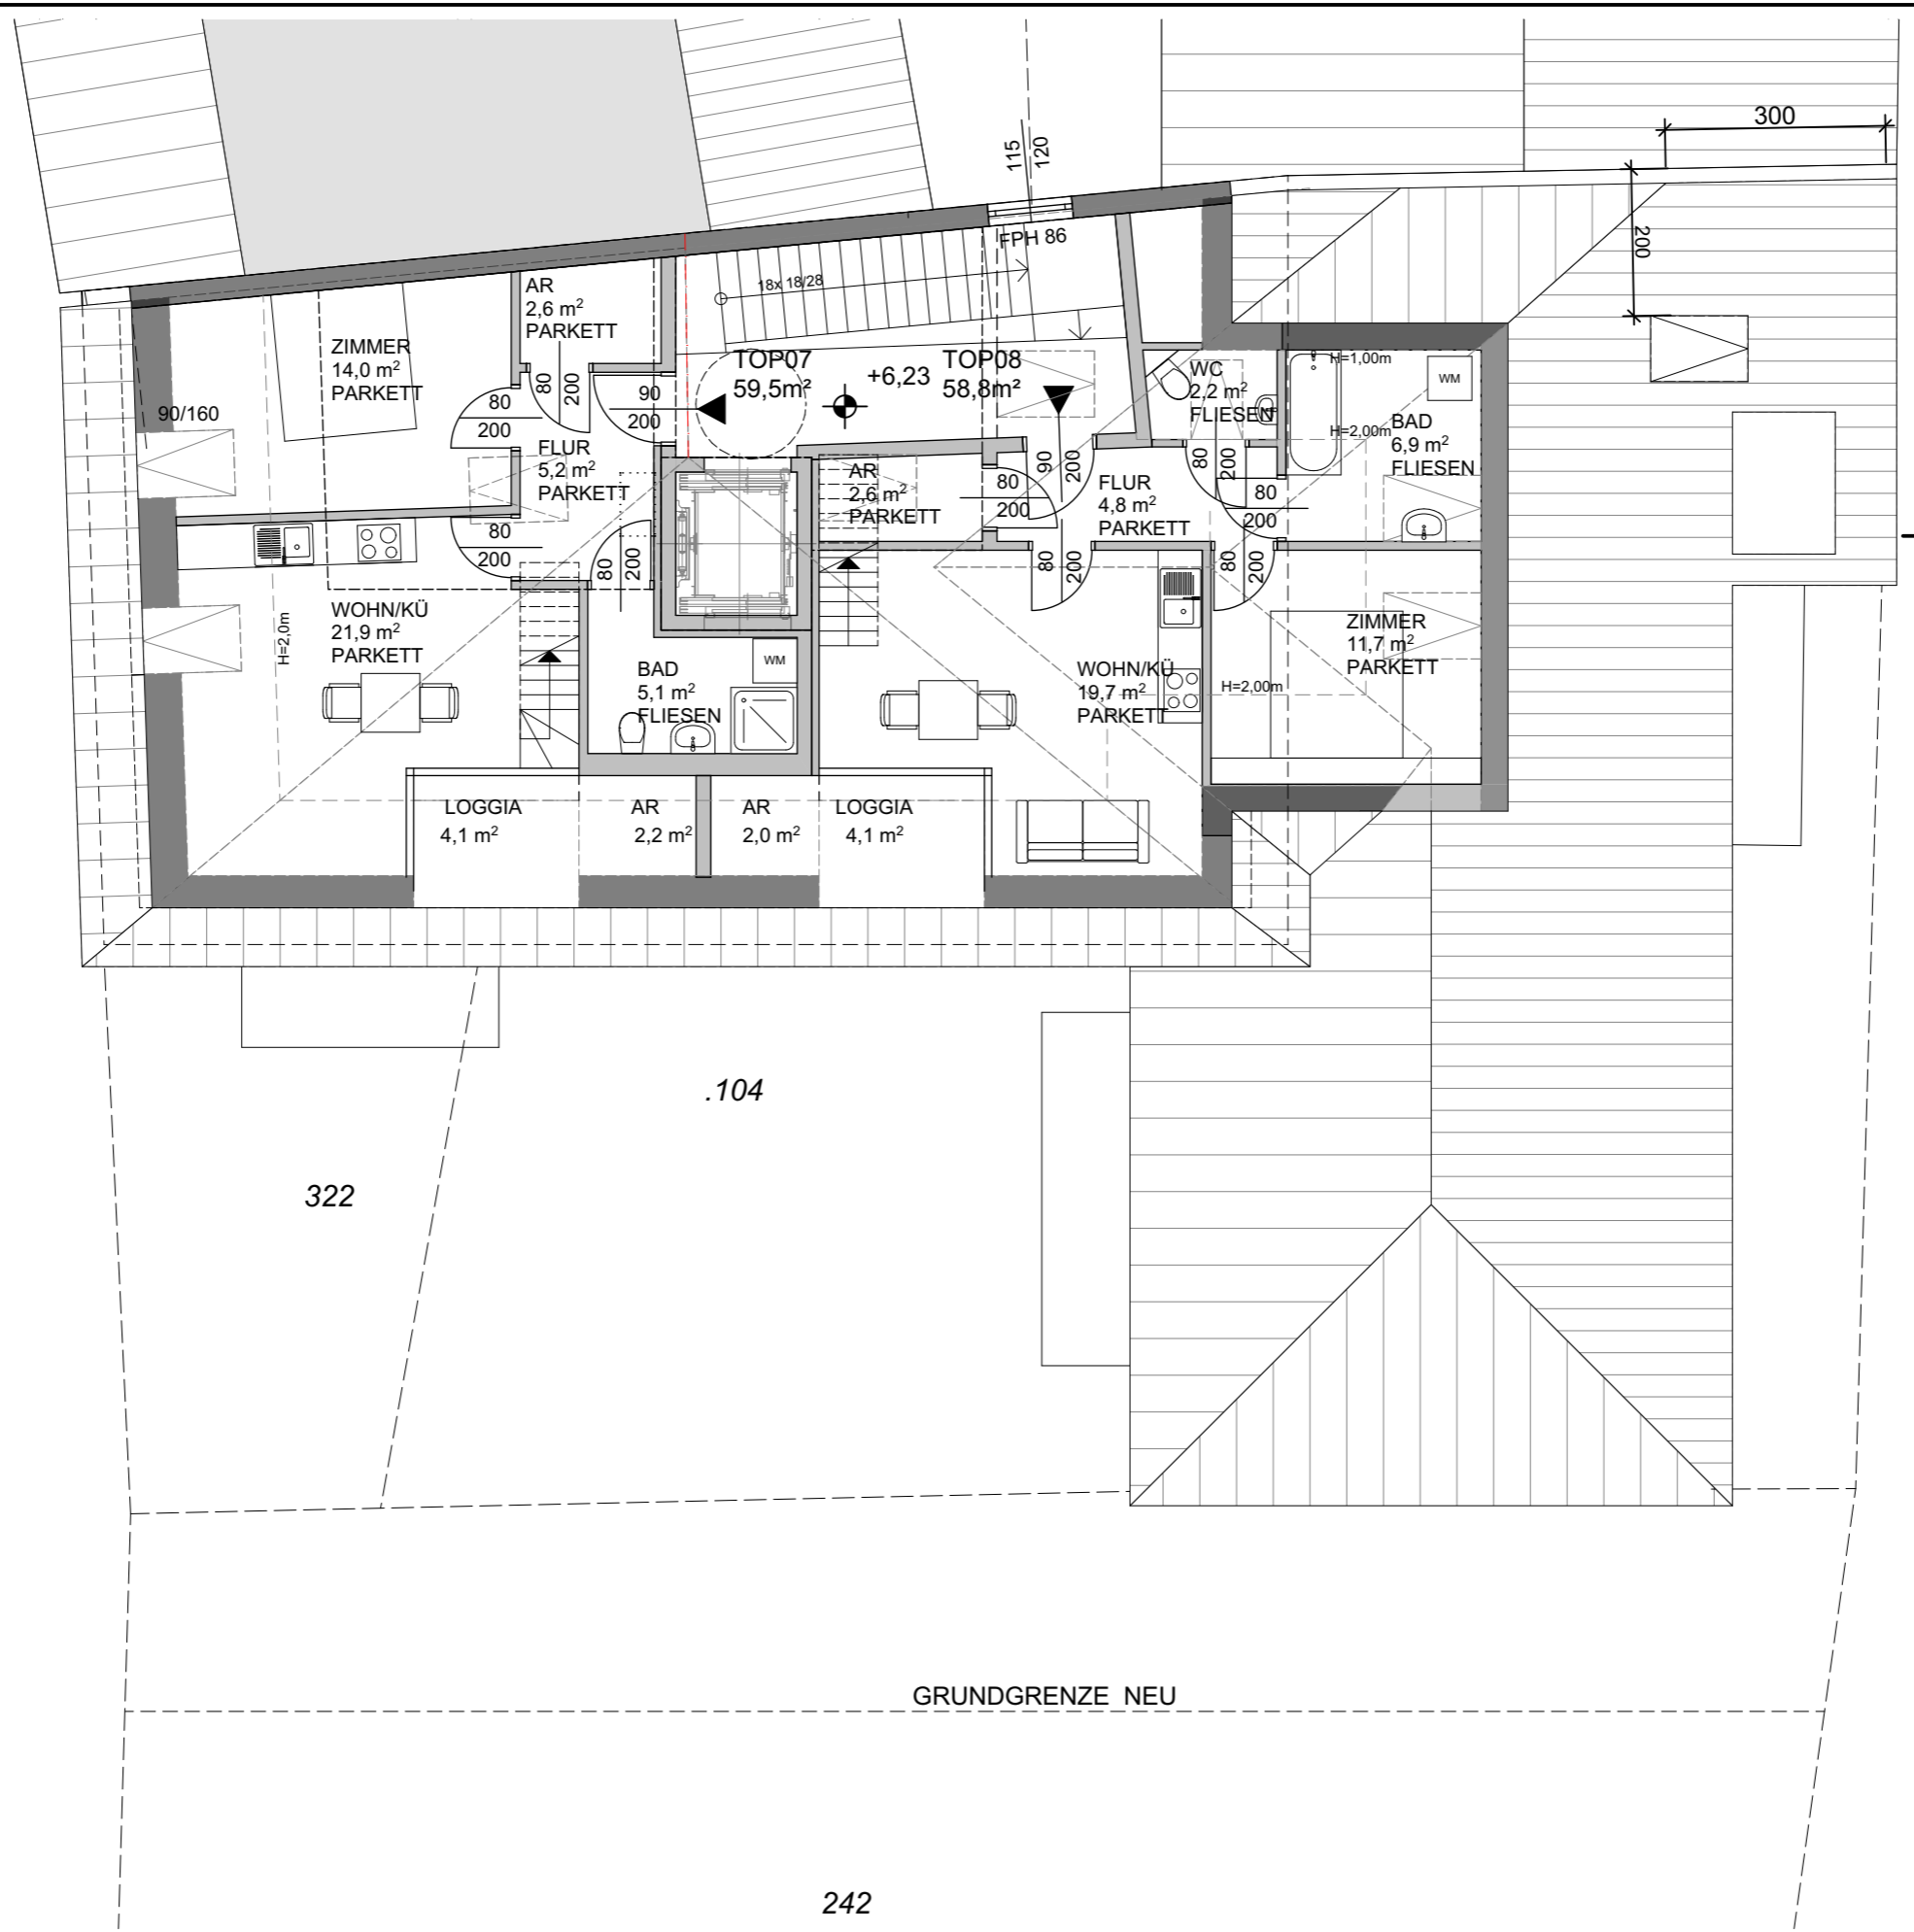

GRUNDGRENZE NEU

### DACHGESCHOSS